


#FC 8724

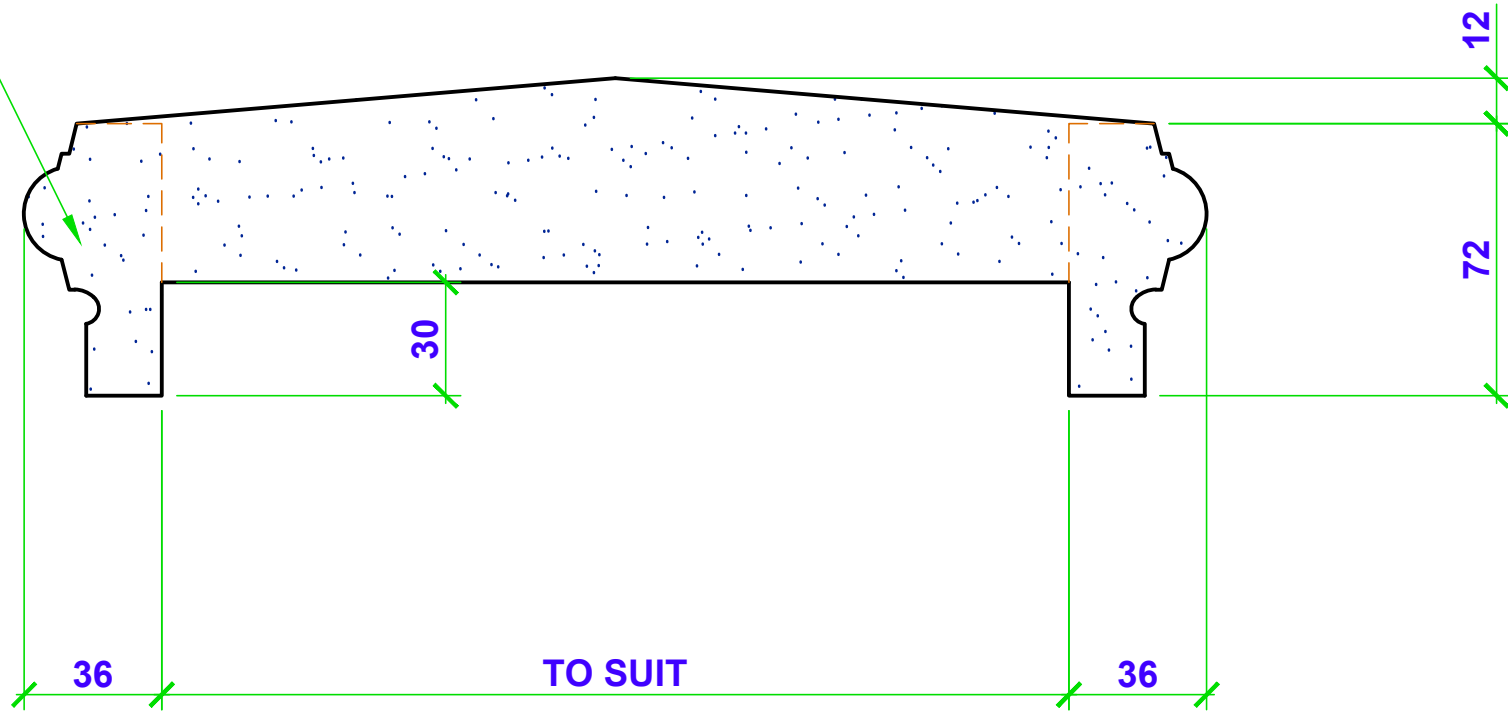

CUSTOMER:

O/N:

DWG NO

# FENCE CAPPING 8724

DRAWN BY:

ROMAN MELNYCHUK

DATE:

01/06/2014

SCALE

1:2

**Unitex**<sup>®</sup>